


Appendix 15

Drg No 016 Drainage Details

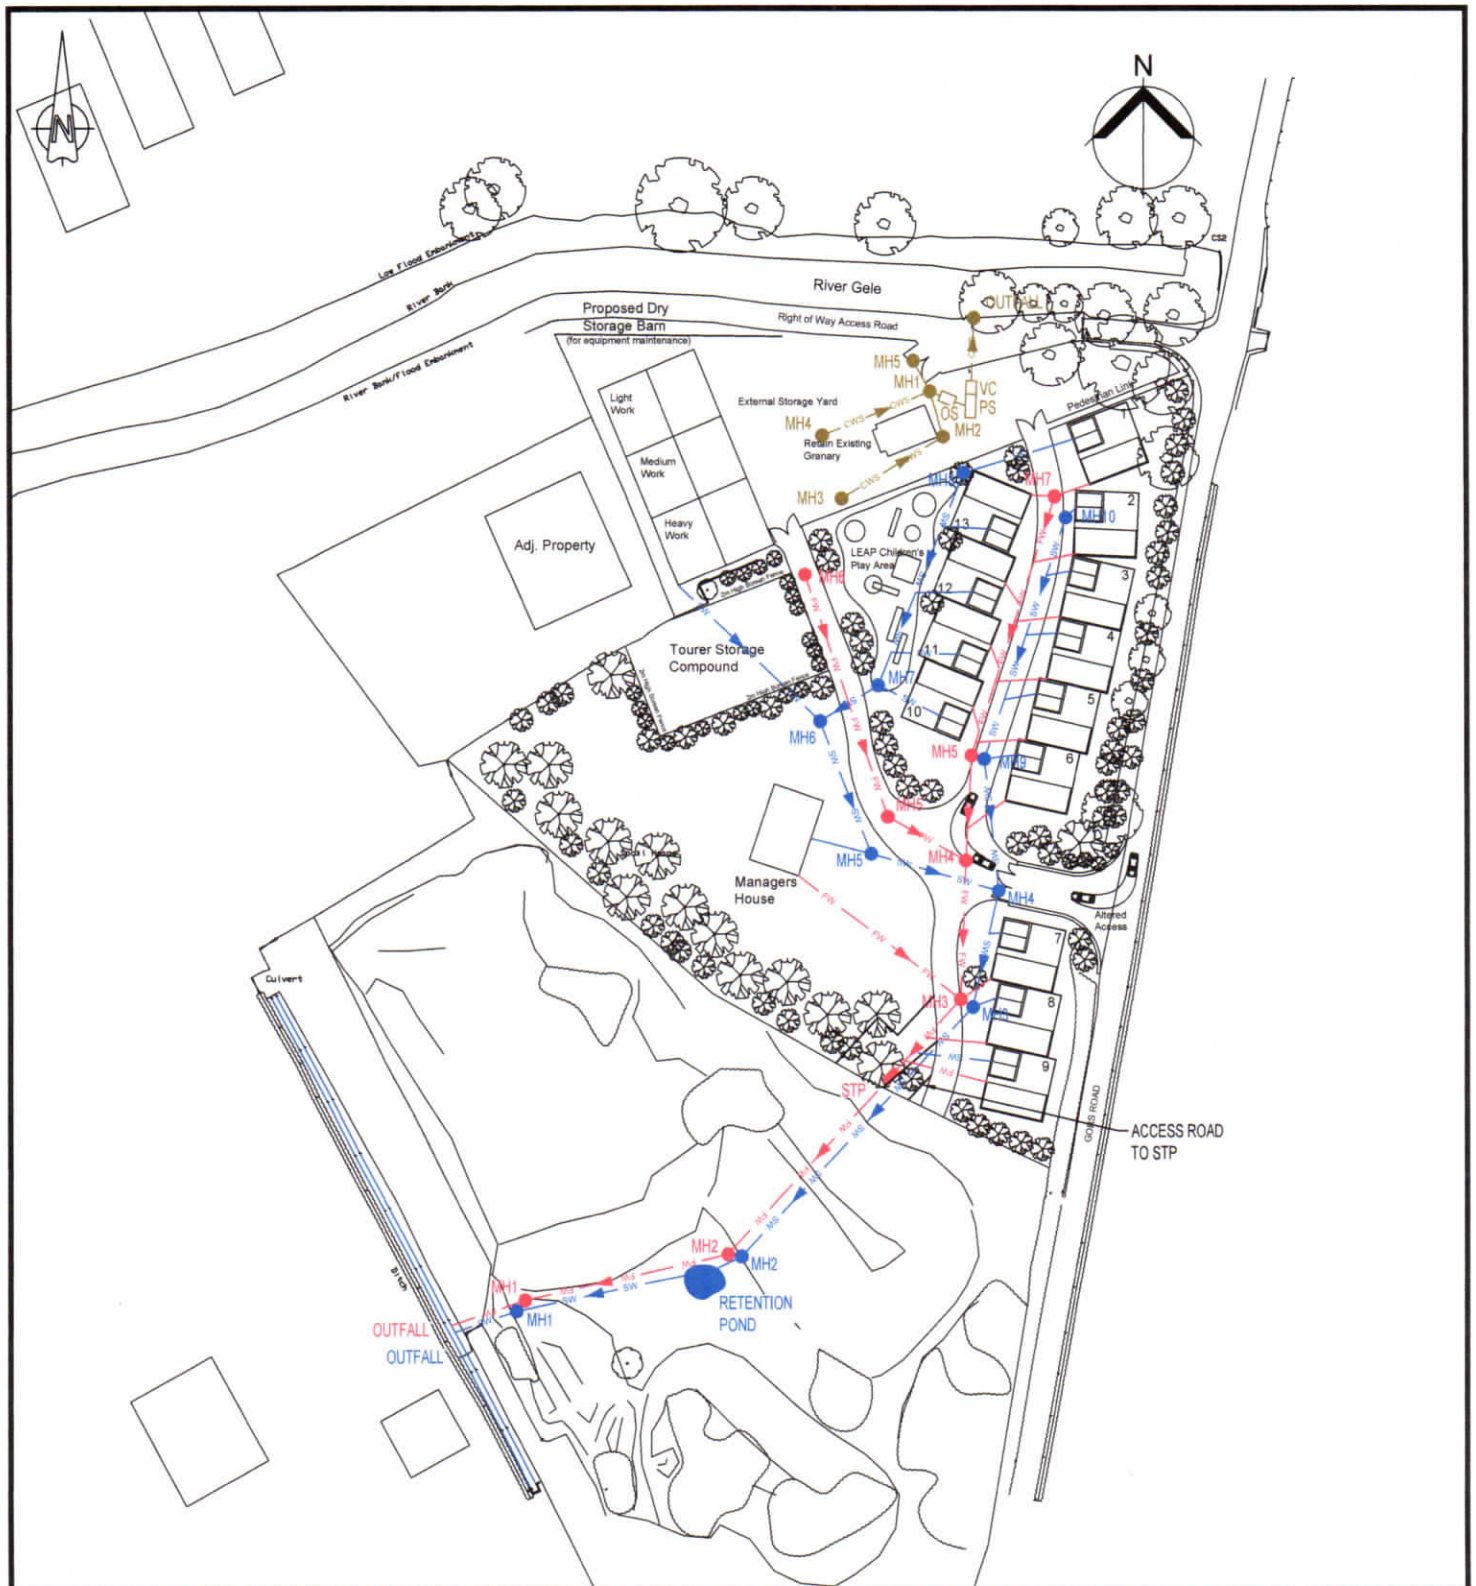

Manhole Schedule					
Surface Water		Petrol Separator		Foul Drainage	
MH	Invert Level mAOD	MH	Invert Level mAOD	MH	Invert Level Level
Outfall	3.00	Outfall	3.00	Outfall	3.00
MH1	3.12	P/Sta Inlet	3.15	MH 1	3.10
Retention Outlet	3.25	P/Sta Outlet	3.15	MH 2	3.30
Retention Inlet	3.30	Separator Outlet	3.20	STP Outlet	3.50
MH 2	3.50	Separator Inlet	3.25	STP Inlet	3.60
MH 3	3.80	MH 1	3.30	MH 3	3.70
MH 4	3.90	MH 2	3.40	MH 4	3.80
MH 5	4.05	MH 3	3.50	MH 5	4.00
MH 6	4.20	MH 4	3.40	MH 6	4.40
MH 7	4.45	MH 5	3.35	MH 7	4.50
MH 8	4.60				
MH 9	4.05				
MH 10	4.25				

Client:	CHARLES HOLDEN	
Scheme:	SHOWMAN'S GUILD SITE, GORS FARM, TOWYN	
Title:	DRAINAGE NETWORK	
Scale:	Date:	Drawing no.
1:1000 AT A3	MAR. 2017	016