


Gors Farm 2

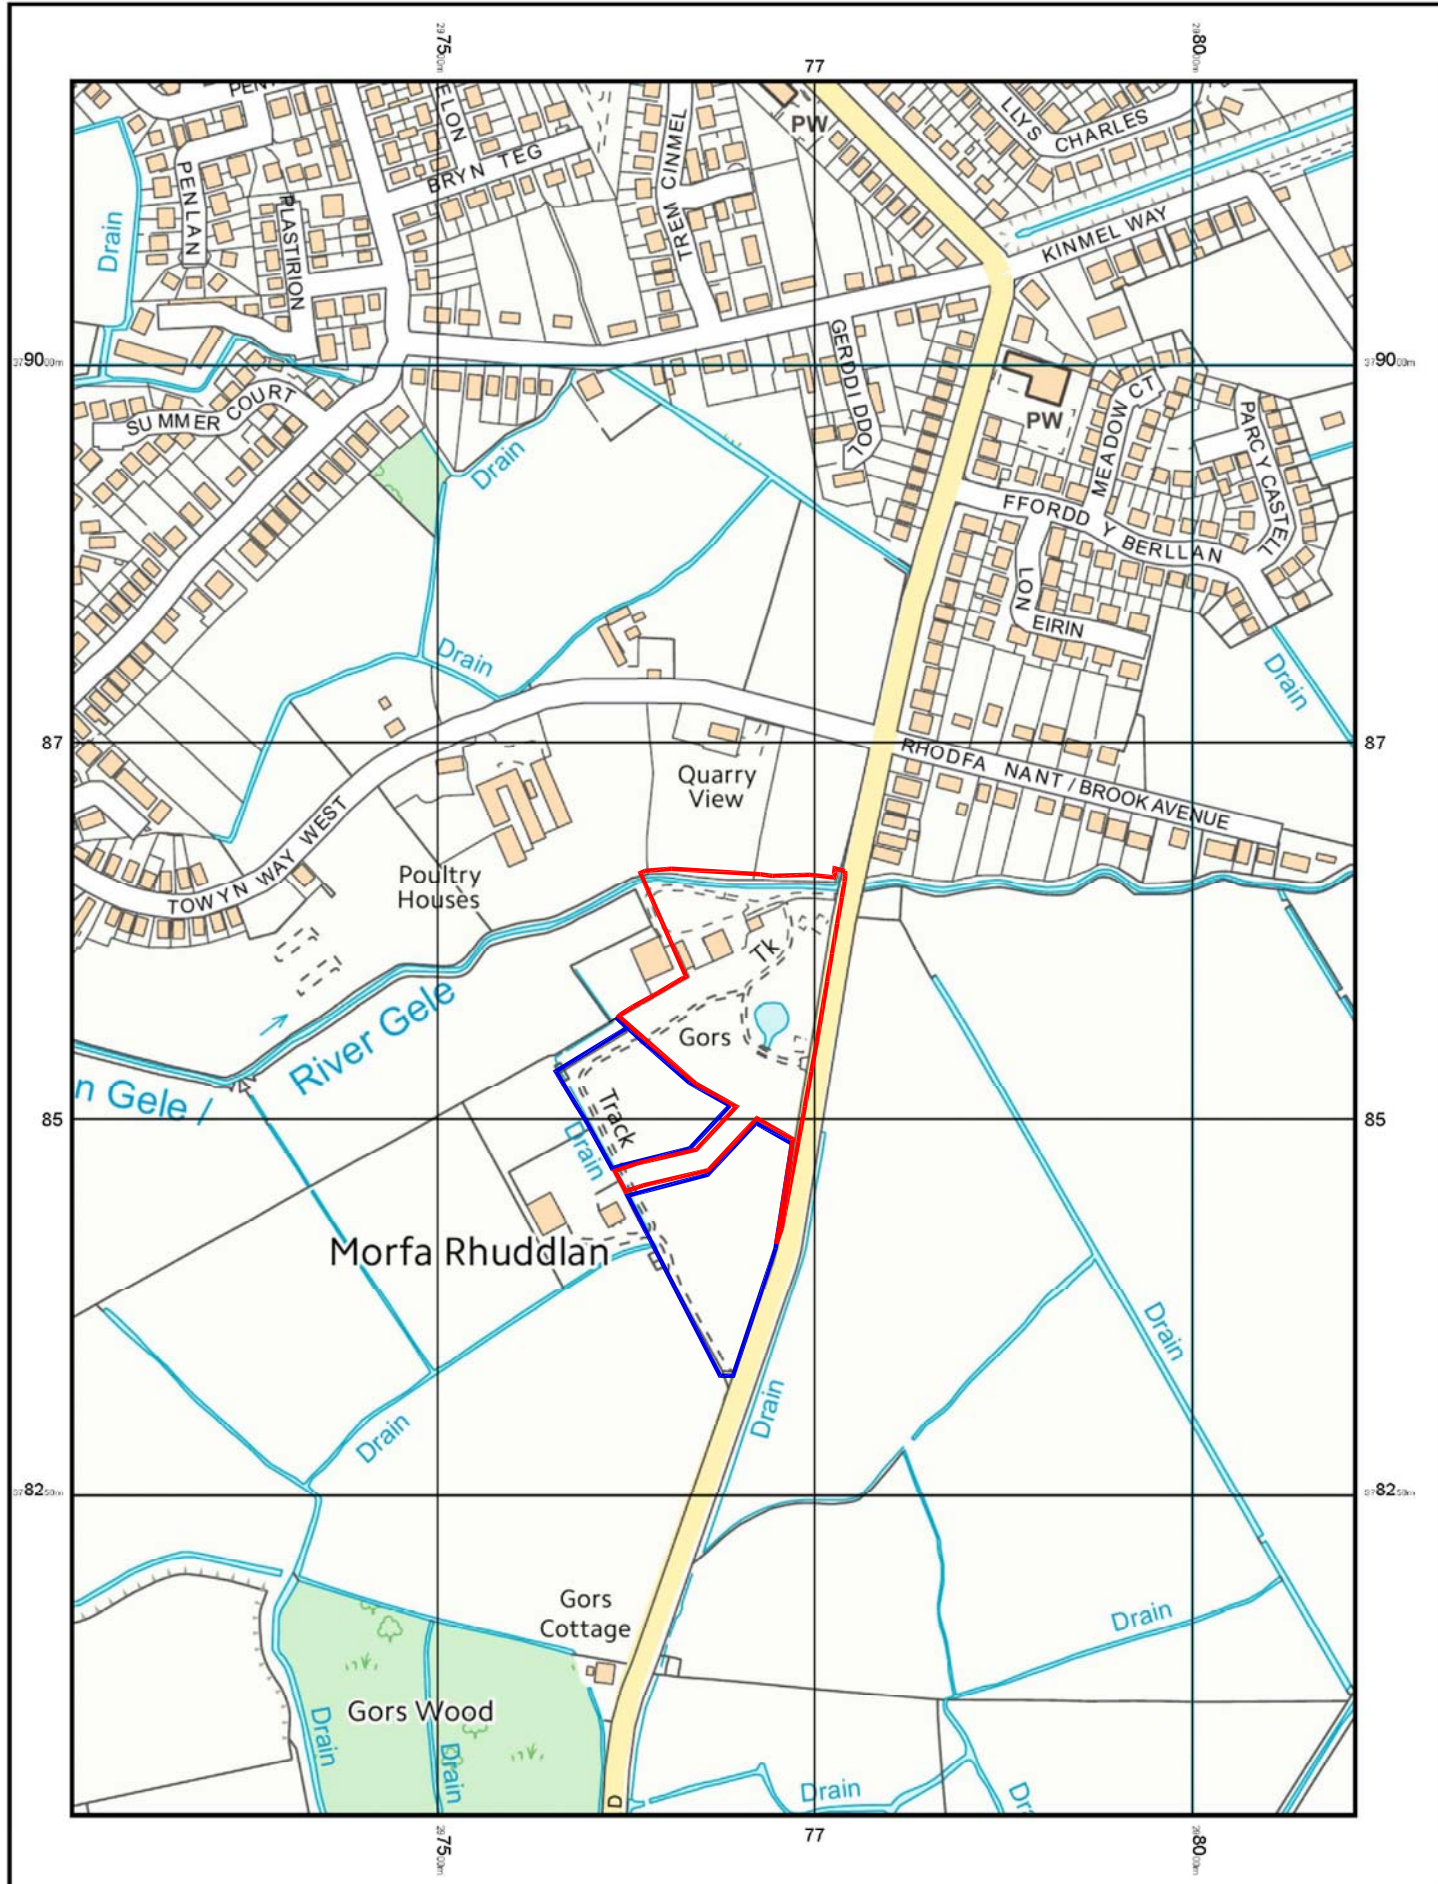

© Crown copyright and database rights 2017 Ordnance Survey 100048957.
The representation of road, track or path is no evidence of a boundary or right of way. The representation of features as lines is no evidence of a property boundary.

200m
Scale 1:5000



Supplied by: www.ukmapcentre.com
Serial No: 111302
Centre Coordinates: 297683,378613
Production Date: 14/03/2017 18:18:02

OS Map - 1:5000

Project:	Charles Holden		
Traveling Showmen Site	Location: Gors Development, Gors Road, Towyn. LL22 9LU		
Drawing:	Scale: 1:5000	Paper: A3	Date: Mar. 2017
OS Map	Drawing No: BR:HOLDEN:OS01		

BR Architecture

2 Chatsworth Close, Rhos-on-Sea,
Colwyn Bay, Conwy. LL28 4DE

t - 07789 175903

e - info@brarchitecture.com

w - www.brarchitecture.com

